


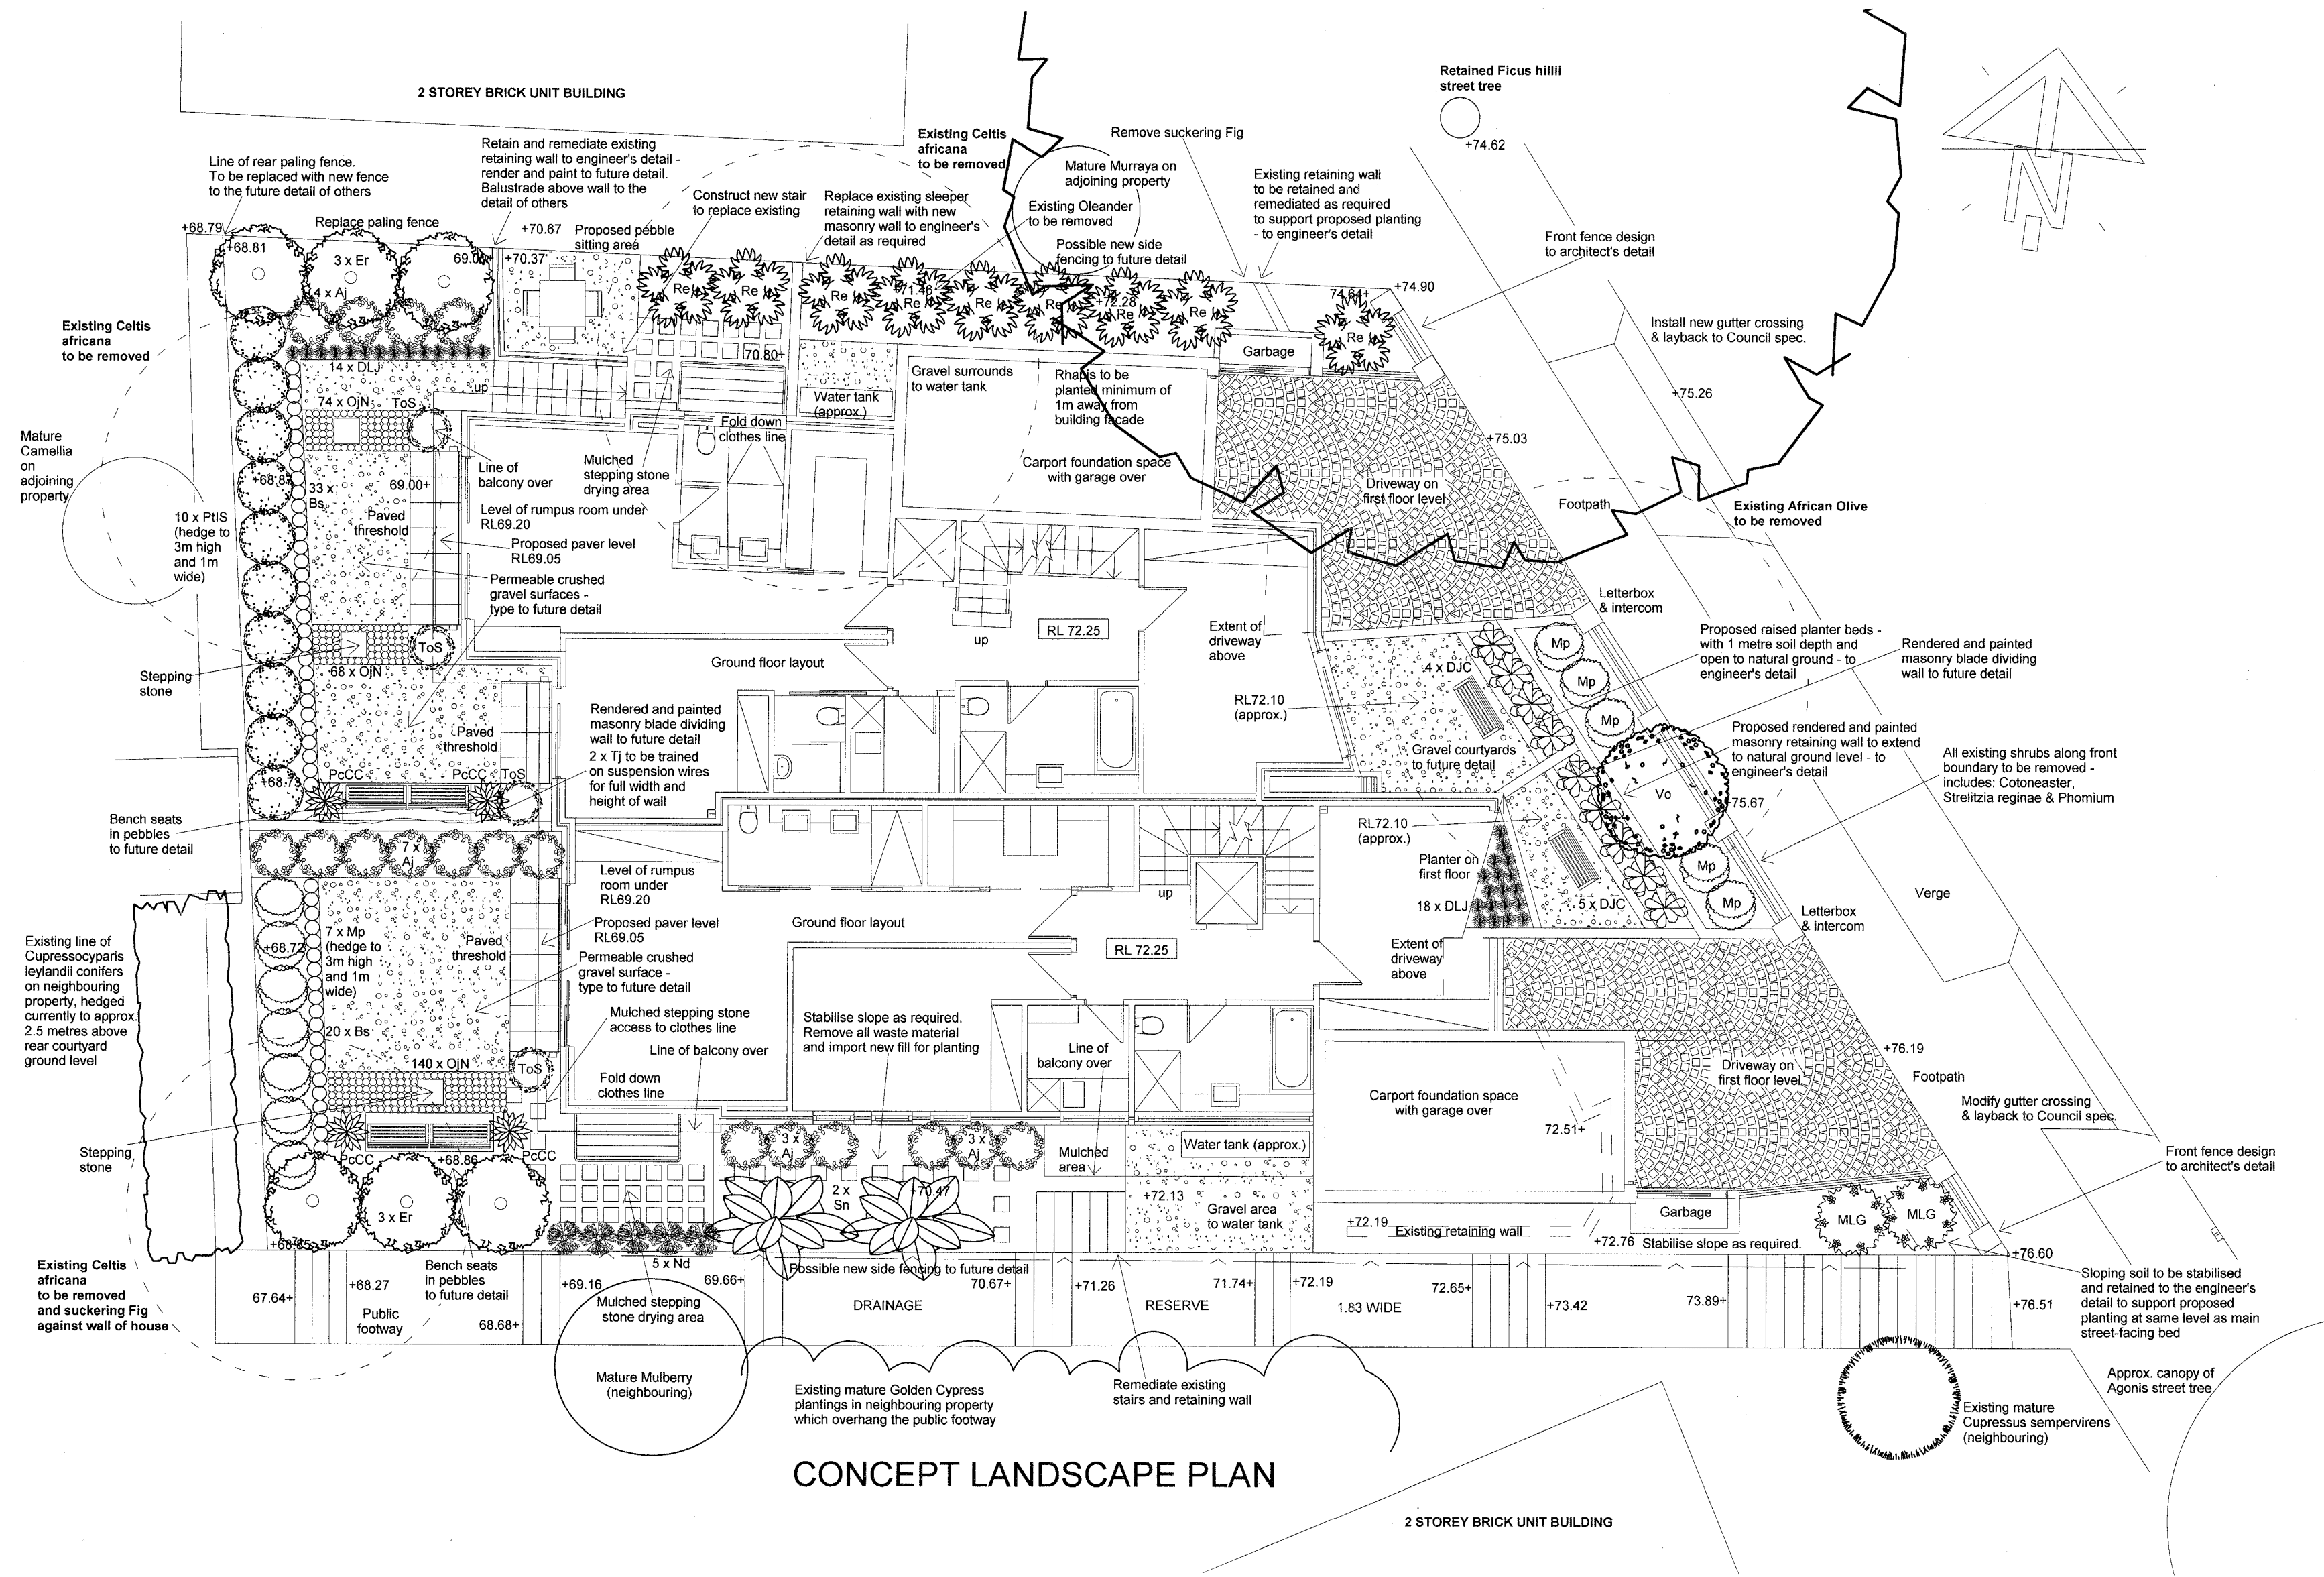

Ari Anderson
Landscape Architect (AAILA)
1/7 Flood Street Clovelly NSW 2031
Tel/fax: (02) 9315 8640