


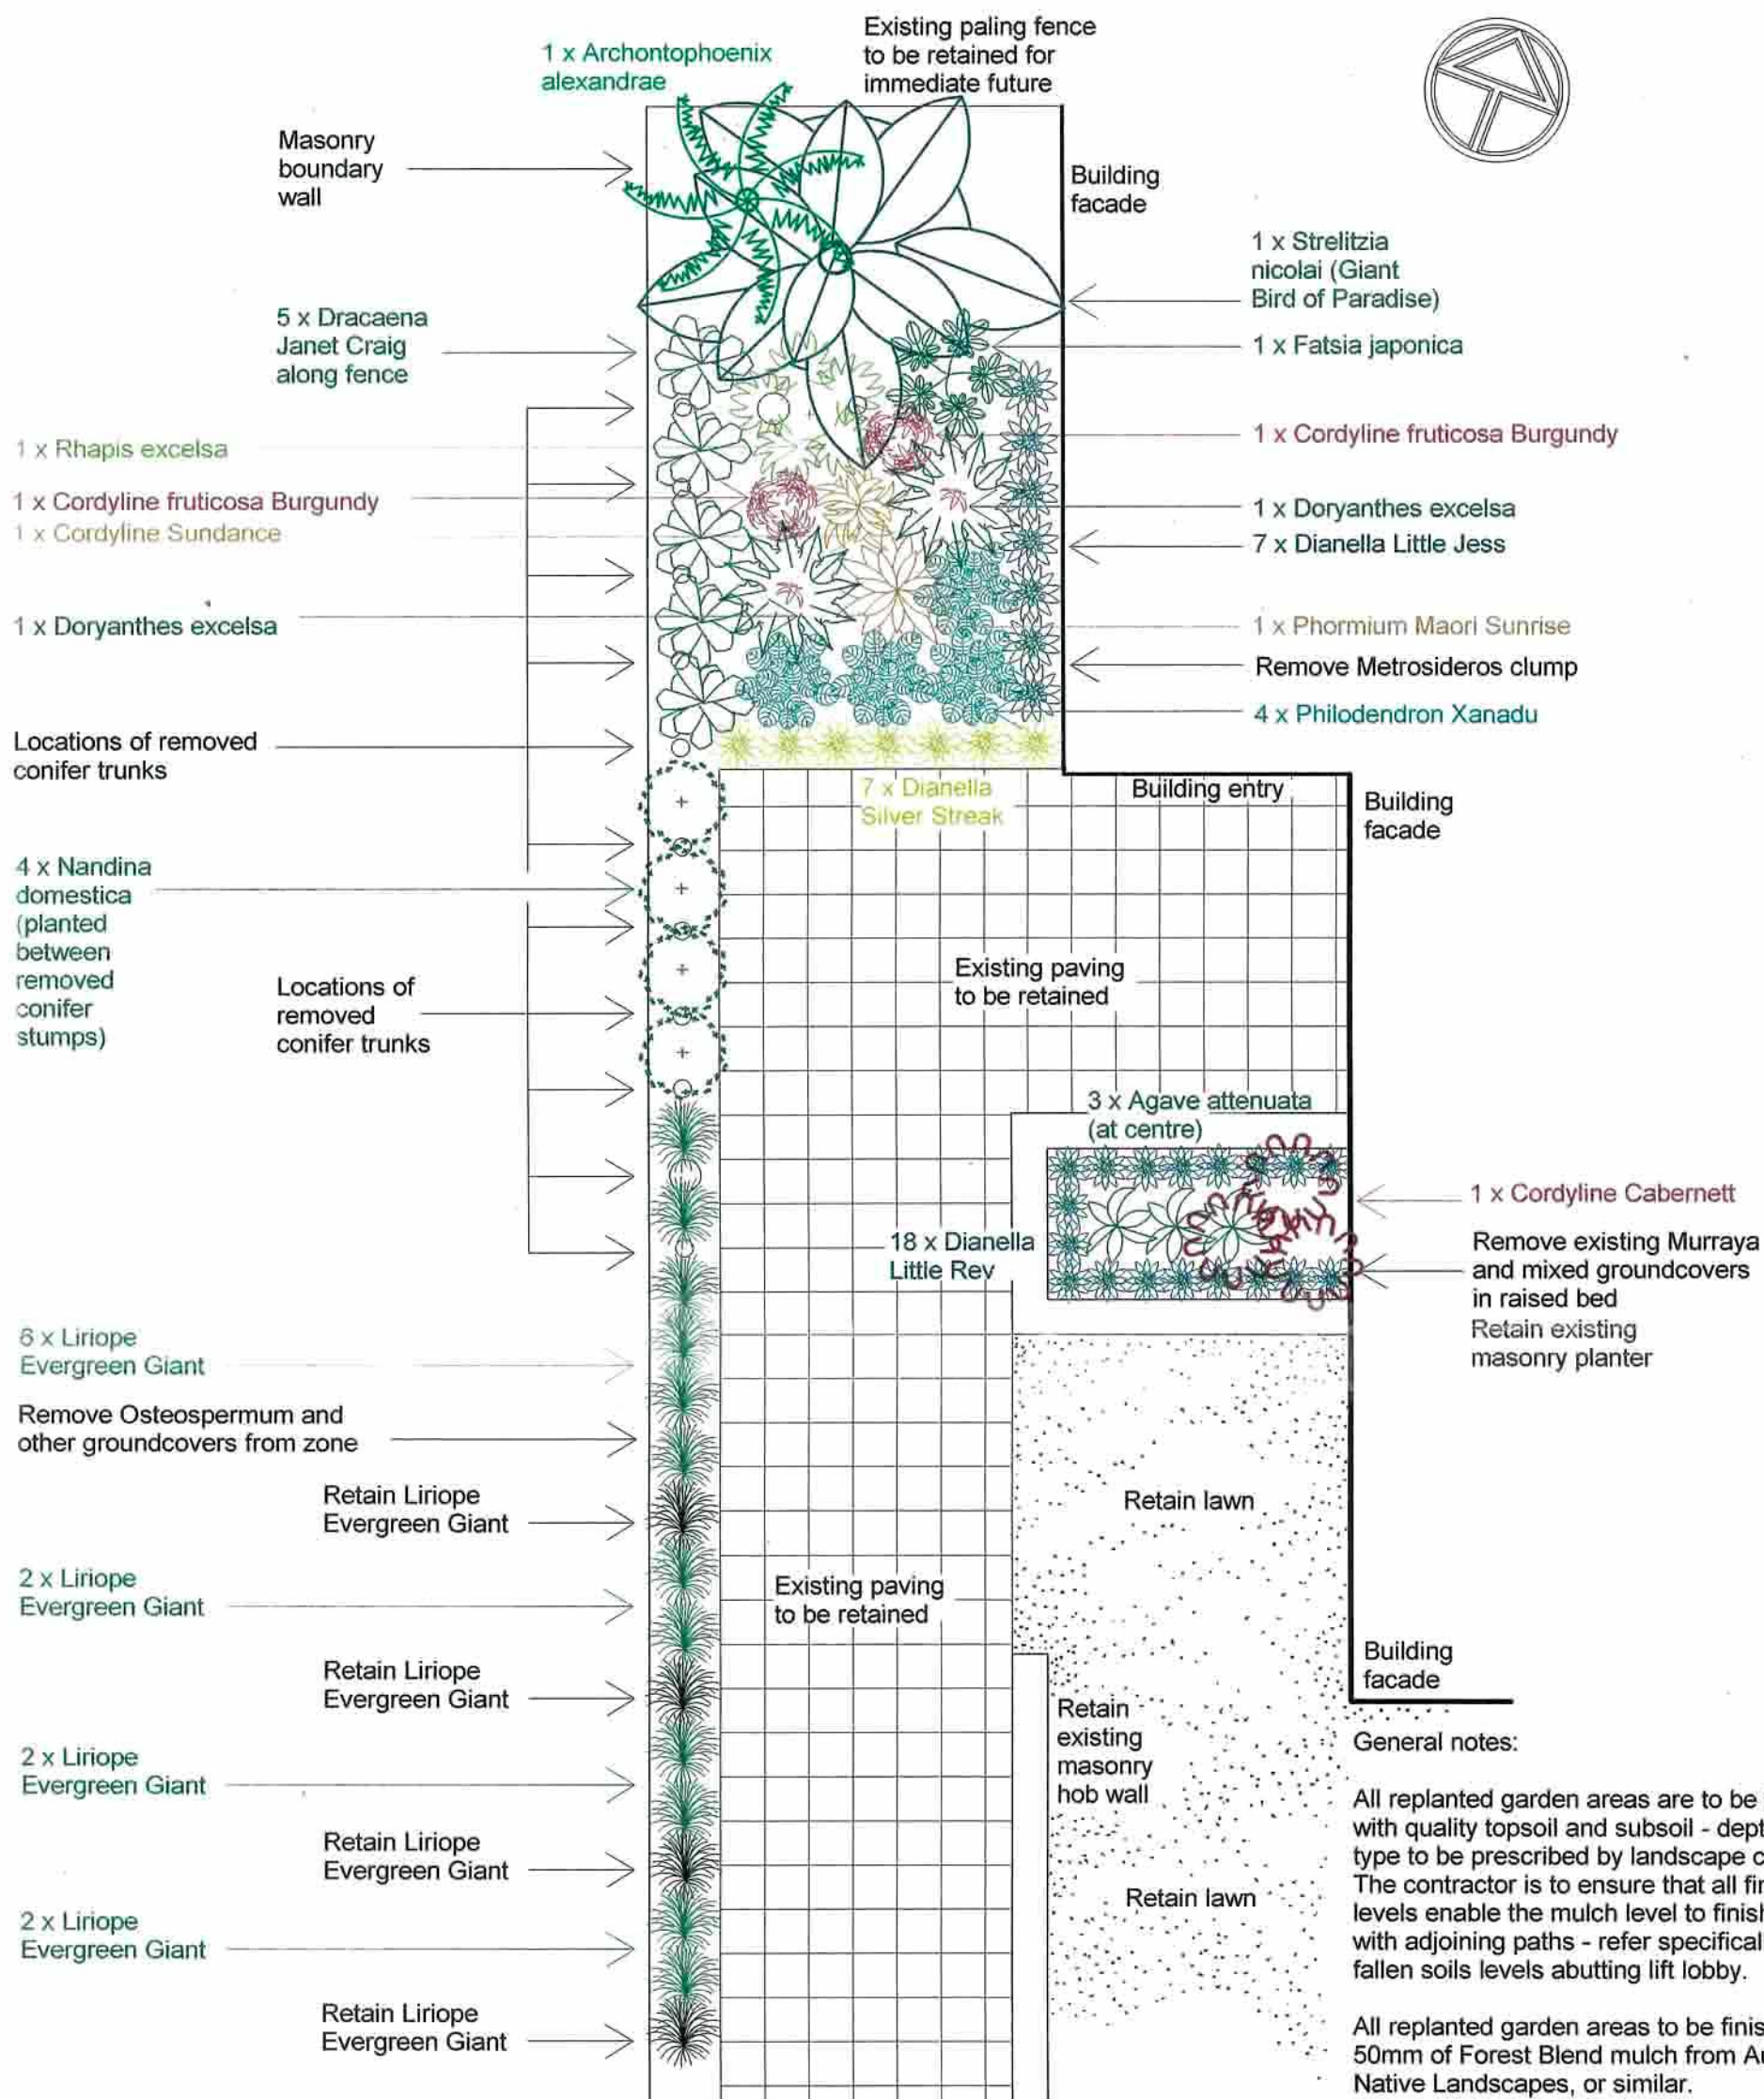

FRONT GARDEN / ENTRY PATH

Prepared by Insite Land Solutions
M: 0412 133 472
Scale: 1:50 @ A3
Date: December 2009

