


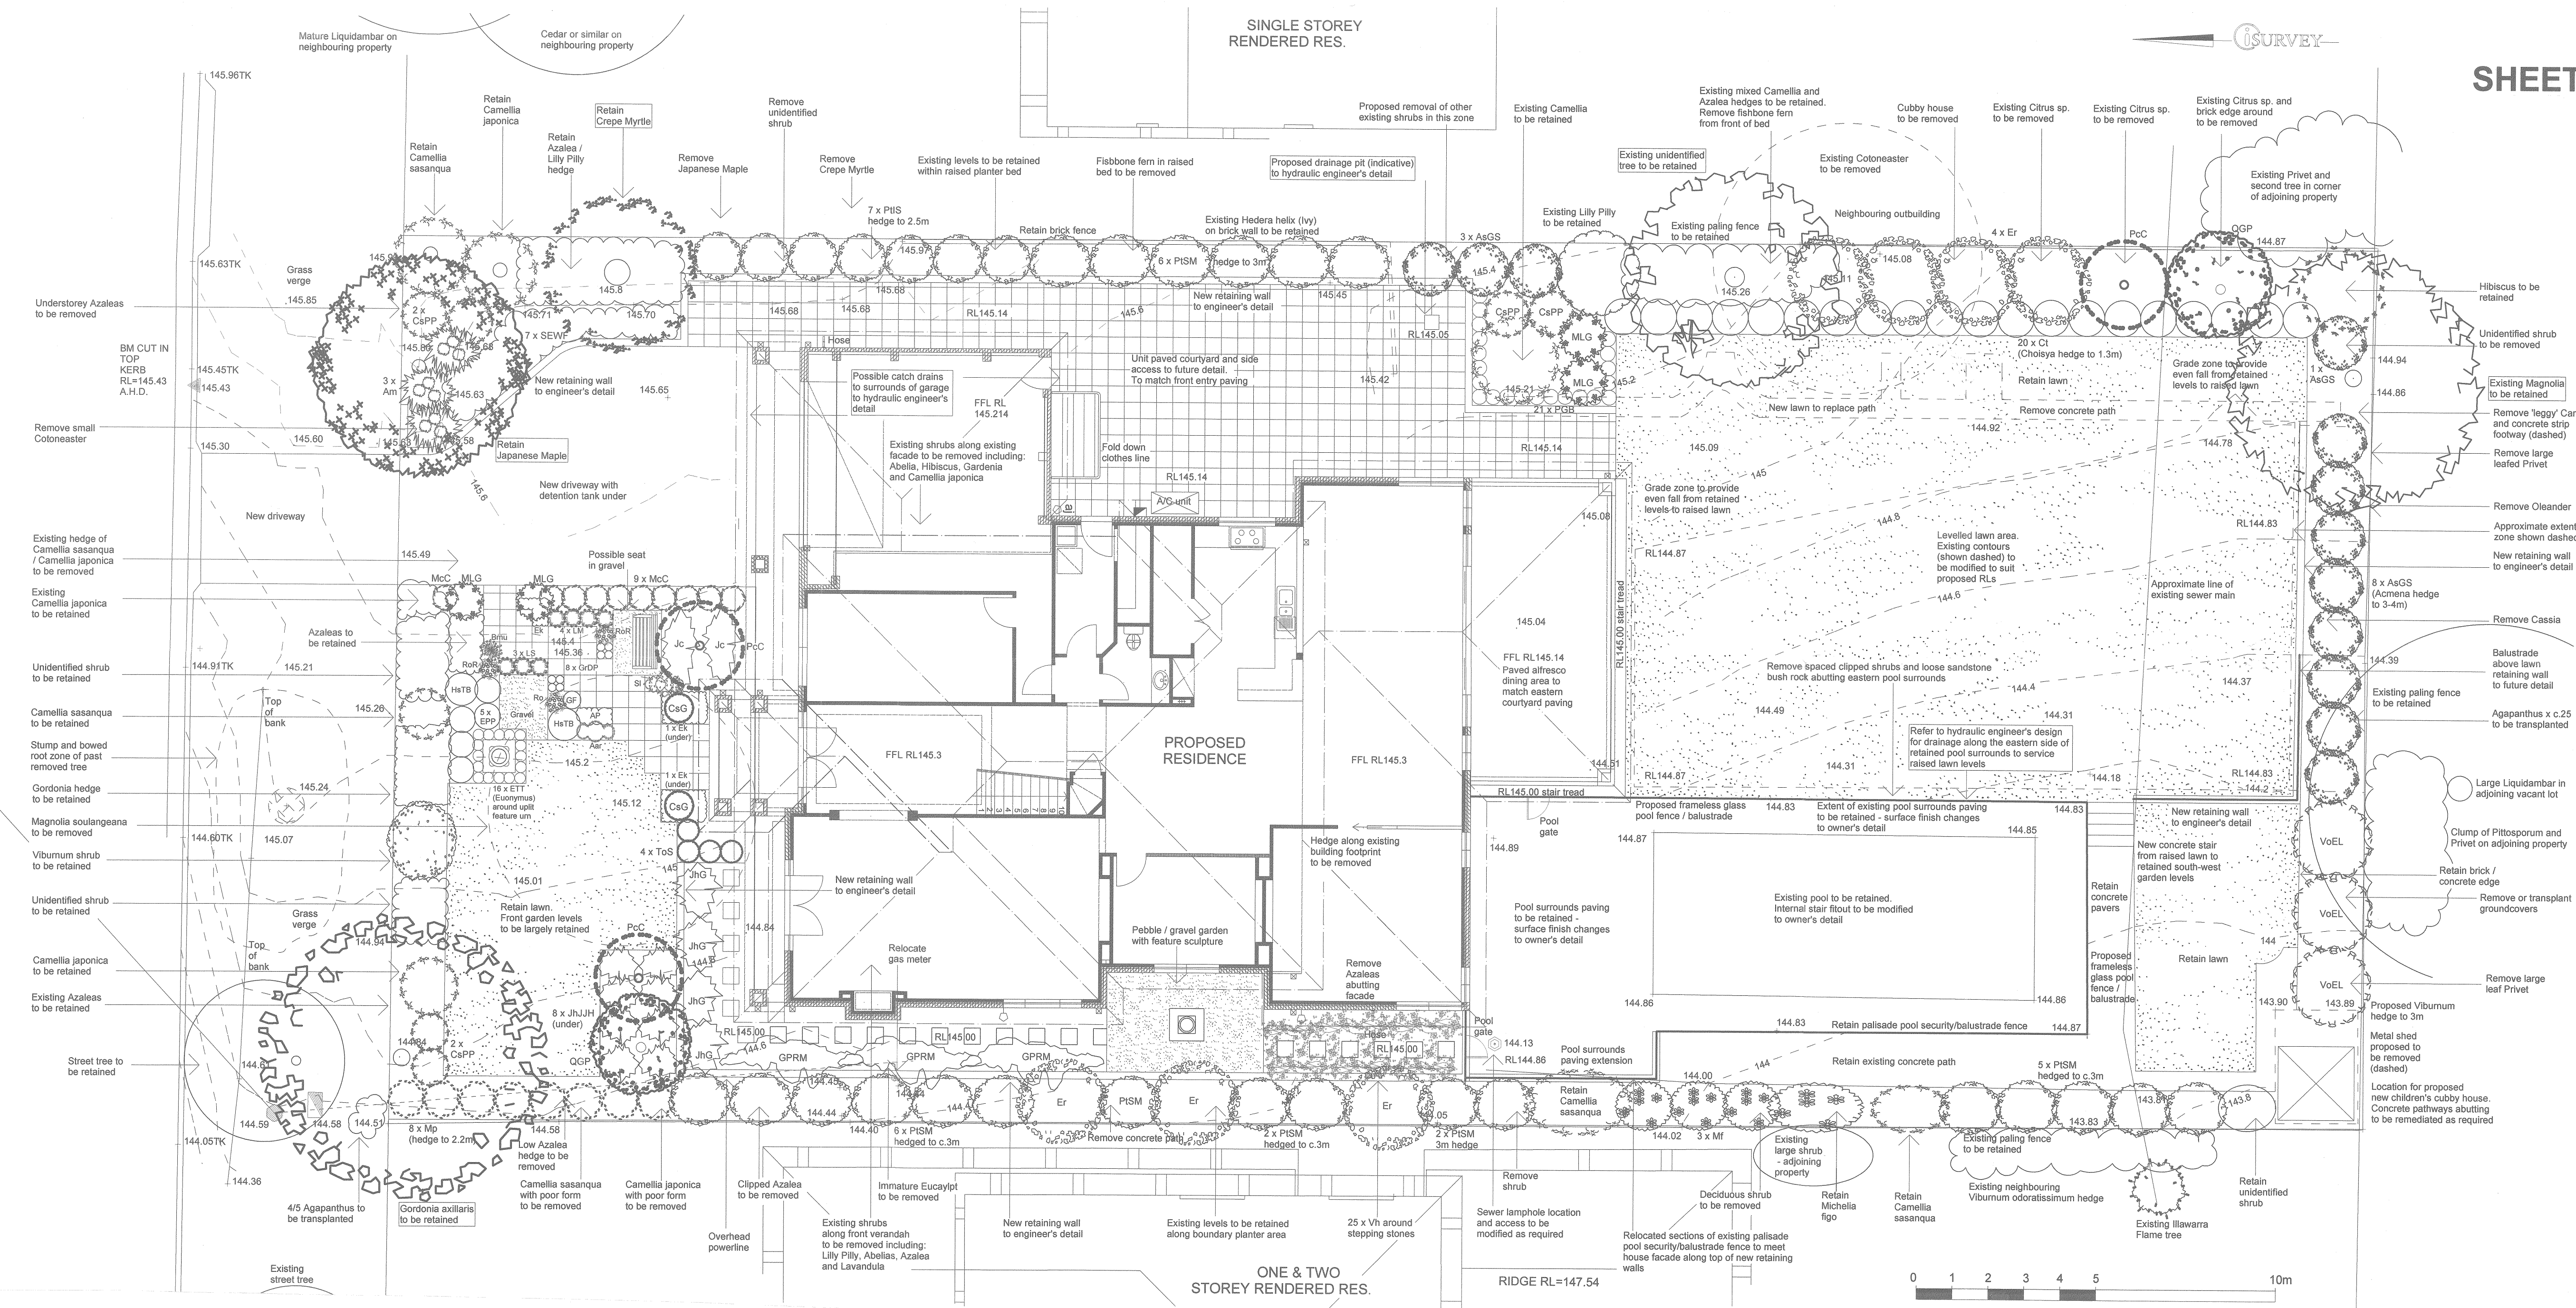

NEW PLANT SCHEDULE - LANDSCAPE PLAN

Symbol	Botanical Name	Common Name	Quantity	Size (pot suggested)	Mature height (m) (approximate)
Aar	Artemisia arborescens	Wormwood	1	140 mm	1.0 m
Am	Acanthus mollis	Oyster Plant	3	200 mm	0.75 m
AP	Arctotis 'Red Magic'	Aurora Daisy	1	140 mm	0.2 m
AsGS	Acmena smithii 'Green Screen'	Lilly Pilly	12	300 mm	clipped as per plan
Bm	Brachycome multifida	Cut-Leaf Daisy	1	100 mm	0.2 m
CsPP	Camellia sasanqua 'Plantation Pink'	Sasanqua Camellia	6	200 mm	2.0 m
CsG	Cupressus sempervirens 'Glaucia'	Pencil Pine	2	with 1.5m of growth	6.0 m
Ct	Choisya ternata	Mexican Orange Blossom	20	140 - 200 mm	clipped to 1.3 m
Ek	Erigeron karvinskianus	Seaside Daisy	3	140 mm	0.2 m
EPP	Escallonia 'Pink Pixi'	Dwarf Escallonia	5	140 mm	0.45 m
Er	Elaeocarpus reticulatus	Blueberry Ash	7	with 1.5m growth	6.0 m
ETT	Euonymus 'Tom Thumb'	Dwarf Euonymus	16	140 mm	0.45 m
GF	Gaillardia 'Fanfare'	Dwarf Blanket Flower	1	140 mm	0.4 m
GPRM	Grevillea Poorinda Royal Mantle	Prostrate Grevillea	3	200 mm	0.2 m
GrDP	Gazania rigens Daybreak 'Pink Shades'	African Daisy	8	140 mm	0.3 m
HsTB	Hebe speciosa 'Totara Blue'	Hebe	2	200 mm	0.8 m
Jc	Juniperus conferta	Shore Juniper	2	200 mm	0.3 m
JhJH	Juniperus horizontalis JJ Hughes	Creeping Juniper	8	140 mm	0.2 m
JhG	Juniperus horizontalis Glaucia	Creeping Juniper	4	140 mm	0.1 m
LM	Lavandula angustifolia 'Munstead'	Munstead Lavender	4	100 mm	0.6 m
LS	Lavandula stoechas	French Lavender	3	100 mm	0.5 m
McC	Myrtus communis 'Compacta'	Sweet Myrtle	10	140 - 200 mm	clipped to 1.0 m
Mf	Michelia figo	Port Wine Magnolia	3	300 mm	clipped to 3 m
MLG	Magnolia 'Little Gem'	Dwarf Magnolia	4	with 1m of growth	3.0 m
Mp	Murraya paniculata	Orange Jessamine	8	200 mm	clipped to 2.2 m
PcC	Pyrus calleryana 'Capital'	Callery Pear	3	with 1.5 m of growth	9.0 m
PHS	Pittosporum tenuifolium 'Ivory Sheen'	Ivory Sheen Pittosporum	7	200 mm	3.0 m
PISM	Pittosporum tenuifolium 'Screenmaster'	Screenmaster Pittosporum	22	200 mm	3.0 m
PGB	Pittosporum 'Golf Ball'	Golf Ball	21	100 mm	0.5 m
QGP	Quercus palustris 'Green Pillar'	Columnar Pin Oak	2	with 1.5 m of growth	12.0 m
Ro	Rosmarinus officinalis	Rosemary	1	140 mm	0.7 m
RoR	Rosmarinus officinalis Rosea	Pink Rosemary	2	140 mm	0.5 m
SEWF	Scaevola 'Edna Walling Fan Tastic'	Groundcover Scaevola	7	140 mm	0.1 m
SI	Salvia leucantha	Mexican Bush Sage	1	140 mm	1.0 m
ToS	Thuja occidentalis 'Smaragd'	Smaragd Thuja	4	with 1m growth	2.0 m
Vh	Viola hederacea	Native Violet	25	100 mm	0.1 m
VoEL	Viburnum odoratissimum 'Emerald Lustre'	Sweet Viburnum	3	300 mm	3.0 m

KEY

- 144.49 Existing levels as per survey
(to be retained unless otherwise noted)
- RL145.00 Proposed levels

Project:


Client:

Drawing: **Landscape Plan**
Drawing no.: LP - SI01

Scale: 1:100 @ A1
SHEET: 1

Prepared: Insite Land Solutions

Date: 26 Nov. 2009

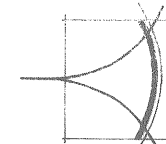

Ari Anderson
Registered Landscape Architect (AILA)
1/7 Flood Street Clovelly NSW 2031
Tel/fax: (02) 9315 8640

REFER TO SHEET 2 FOR:

- DESIGN STATEMENT
- RESPONSE TO DCP OBJECTIVES
- GENERAL SPECIFICATION NOTES